




EAST GREENWICH, NJ SOCCER ASSOCIATION

FIELD DIMENSIONS AND LAYOUTS




Field Layout – 11v11 Large

105 x 75 Yards (B4)

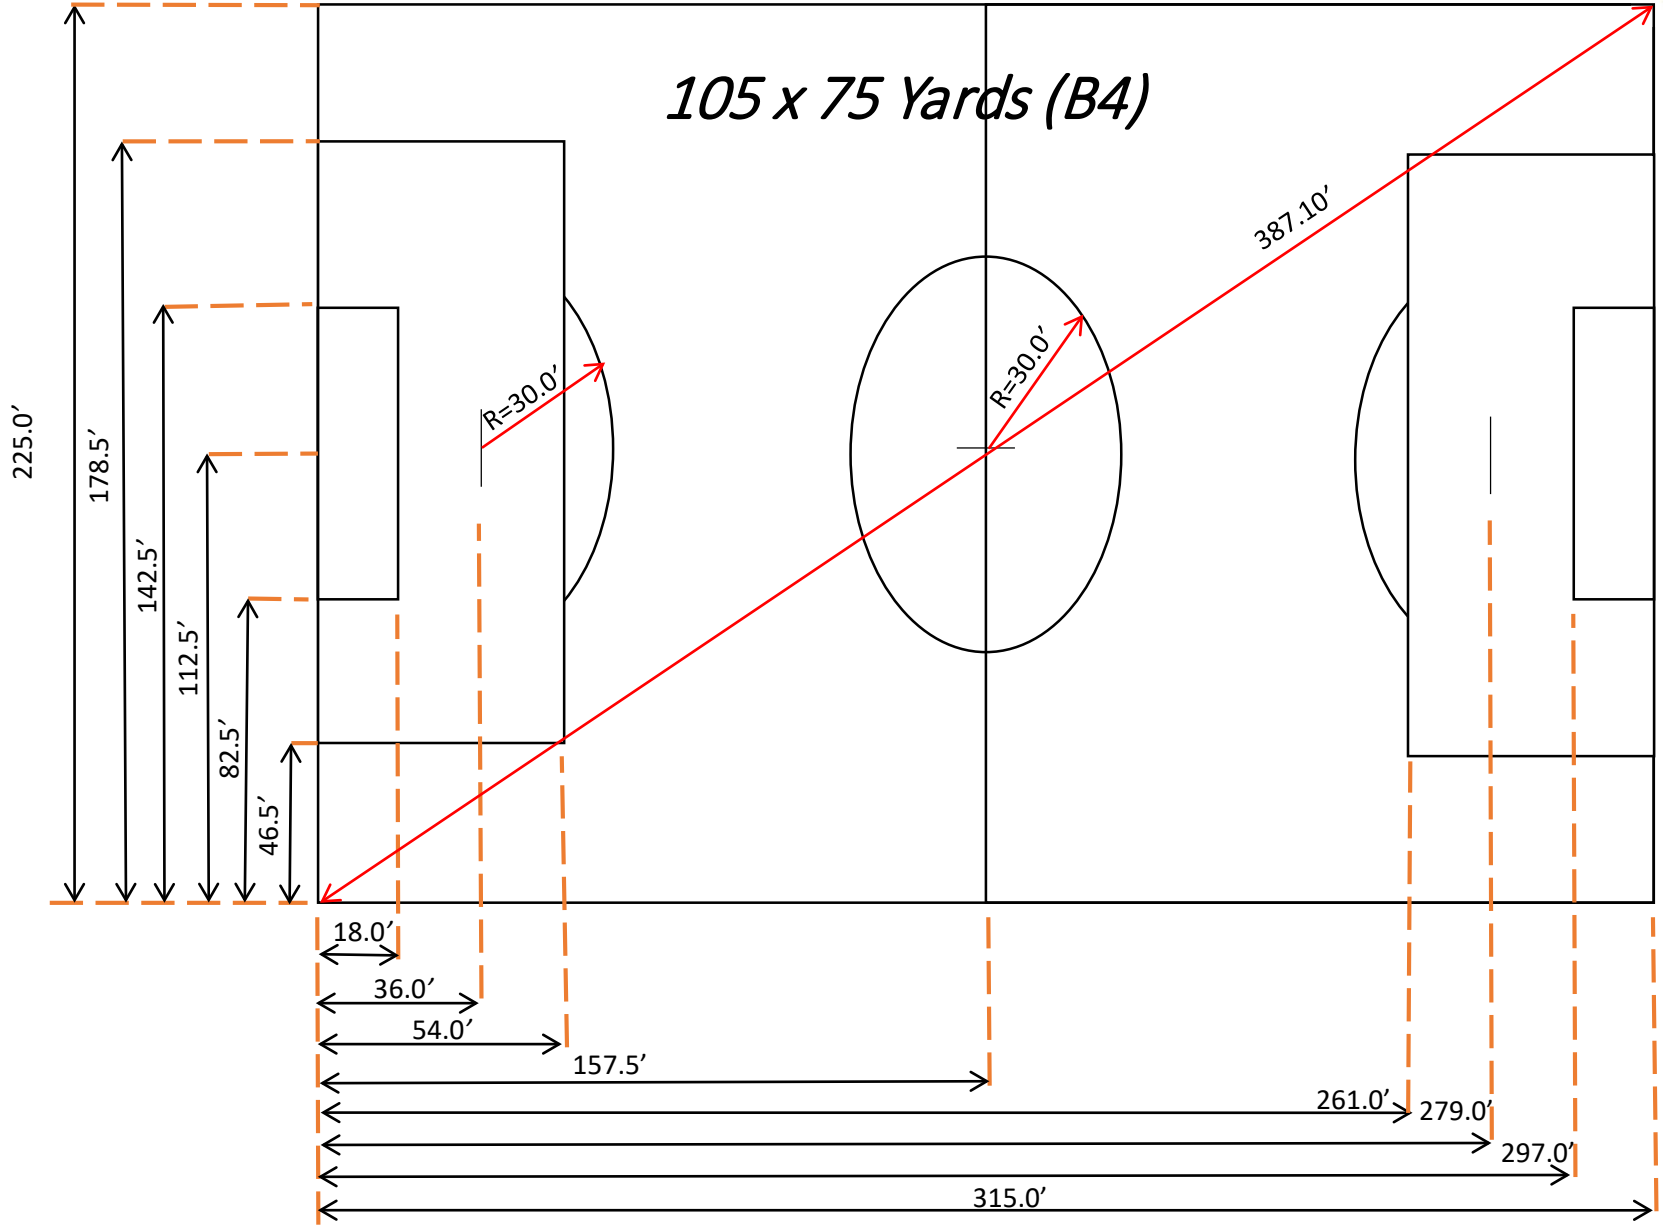




Field Layout -11v11 Small

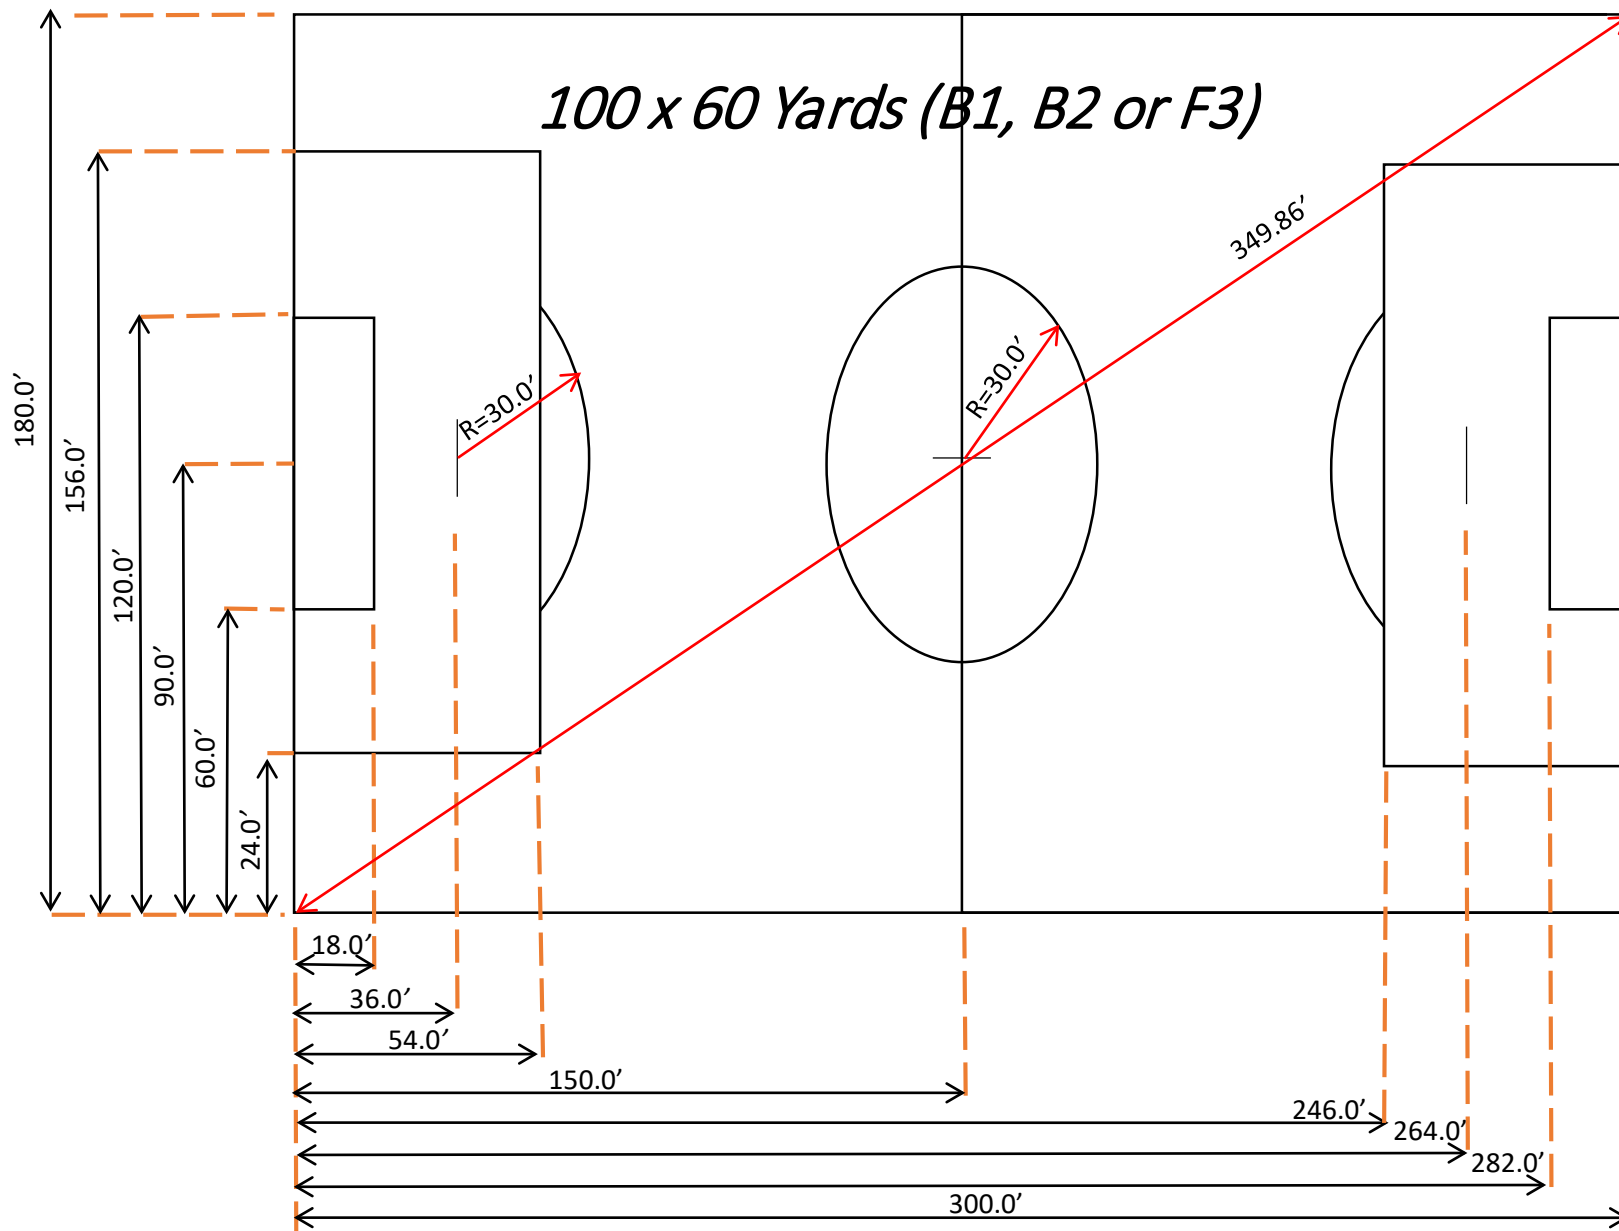




Field Layout – 9v9

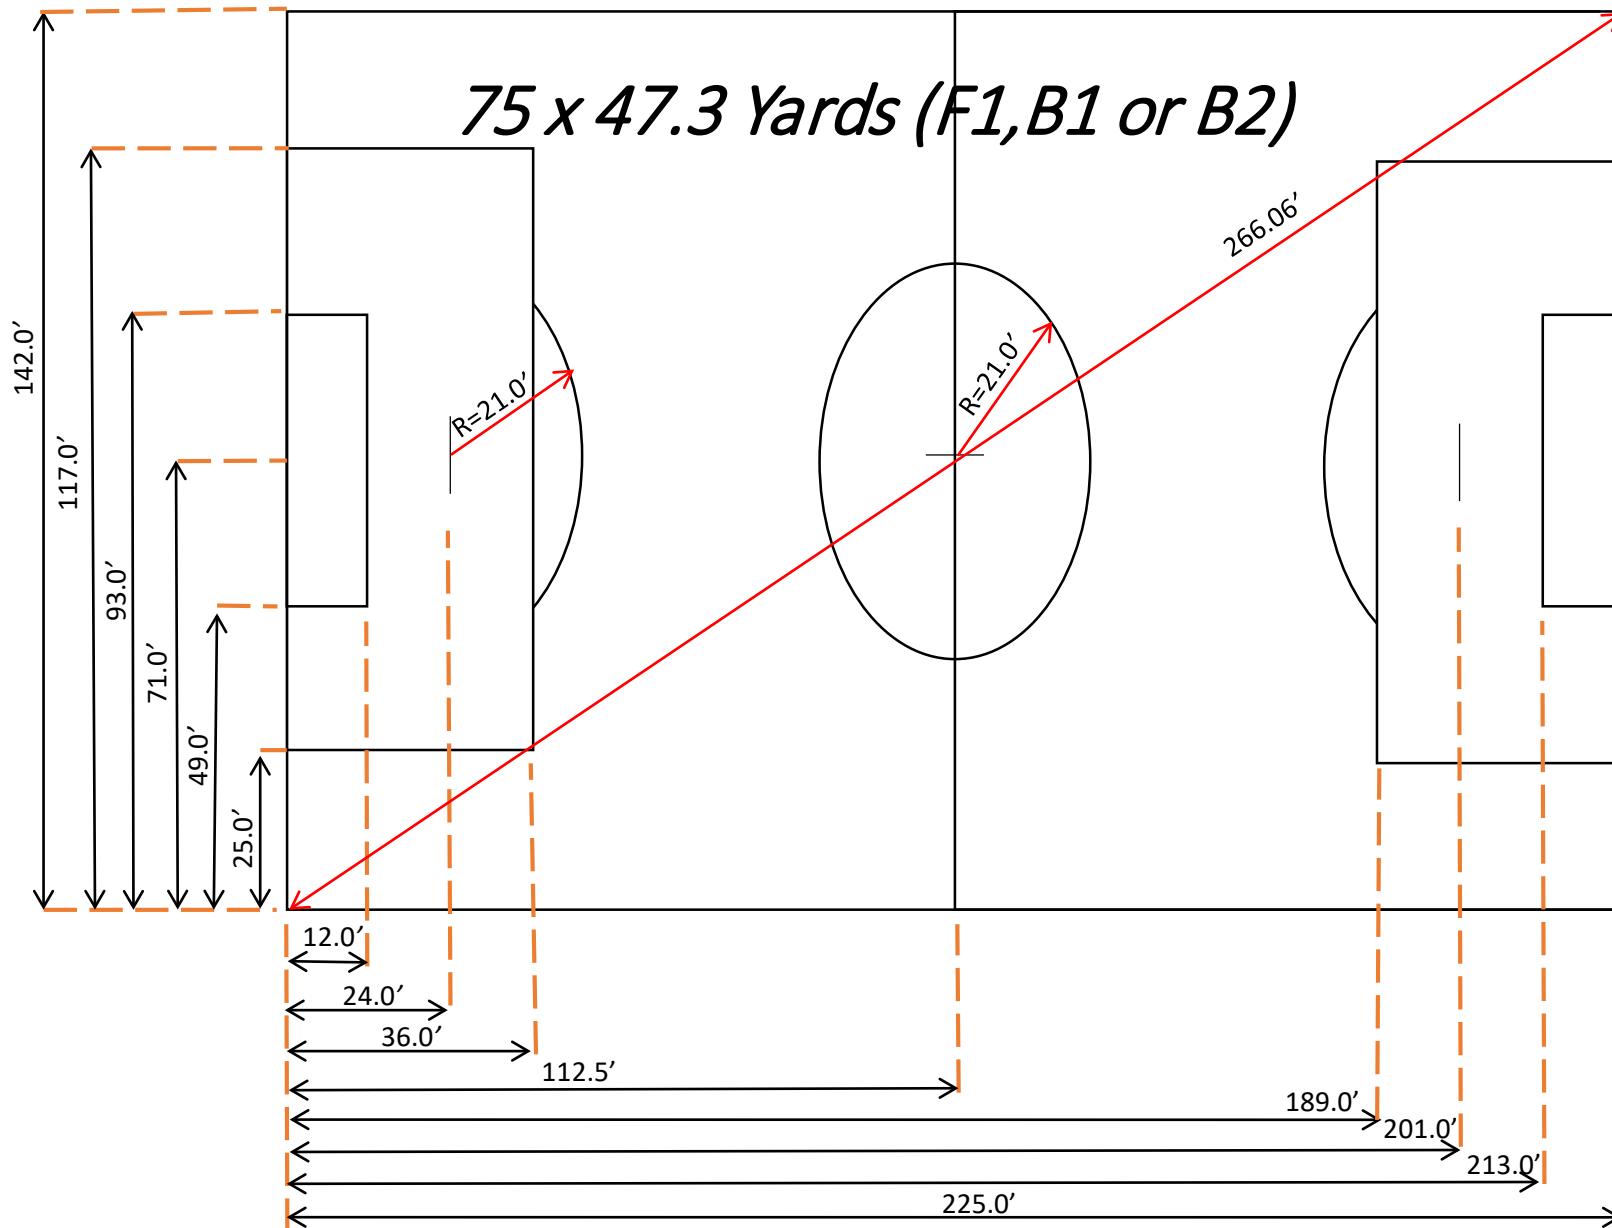




Field Layout – 7v7

60 X 45 Yards (F2 & B5)

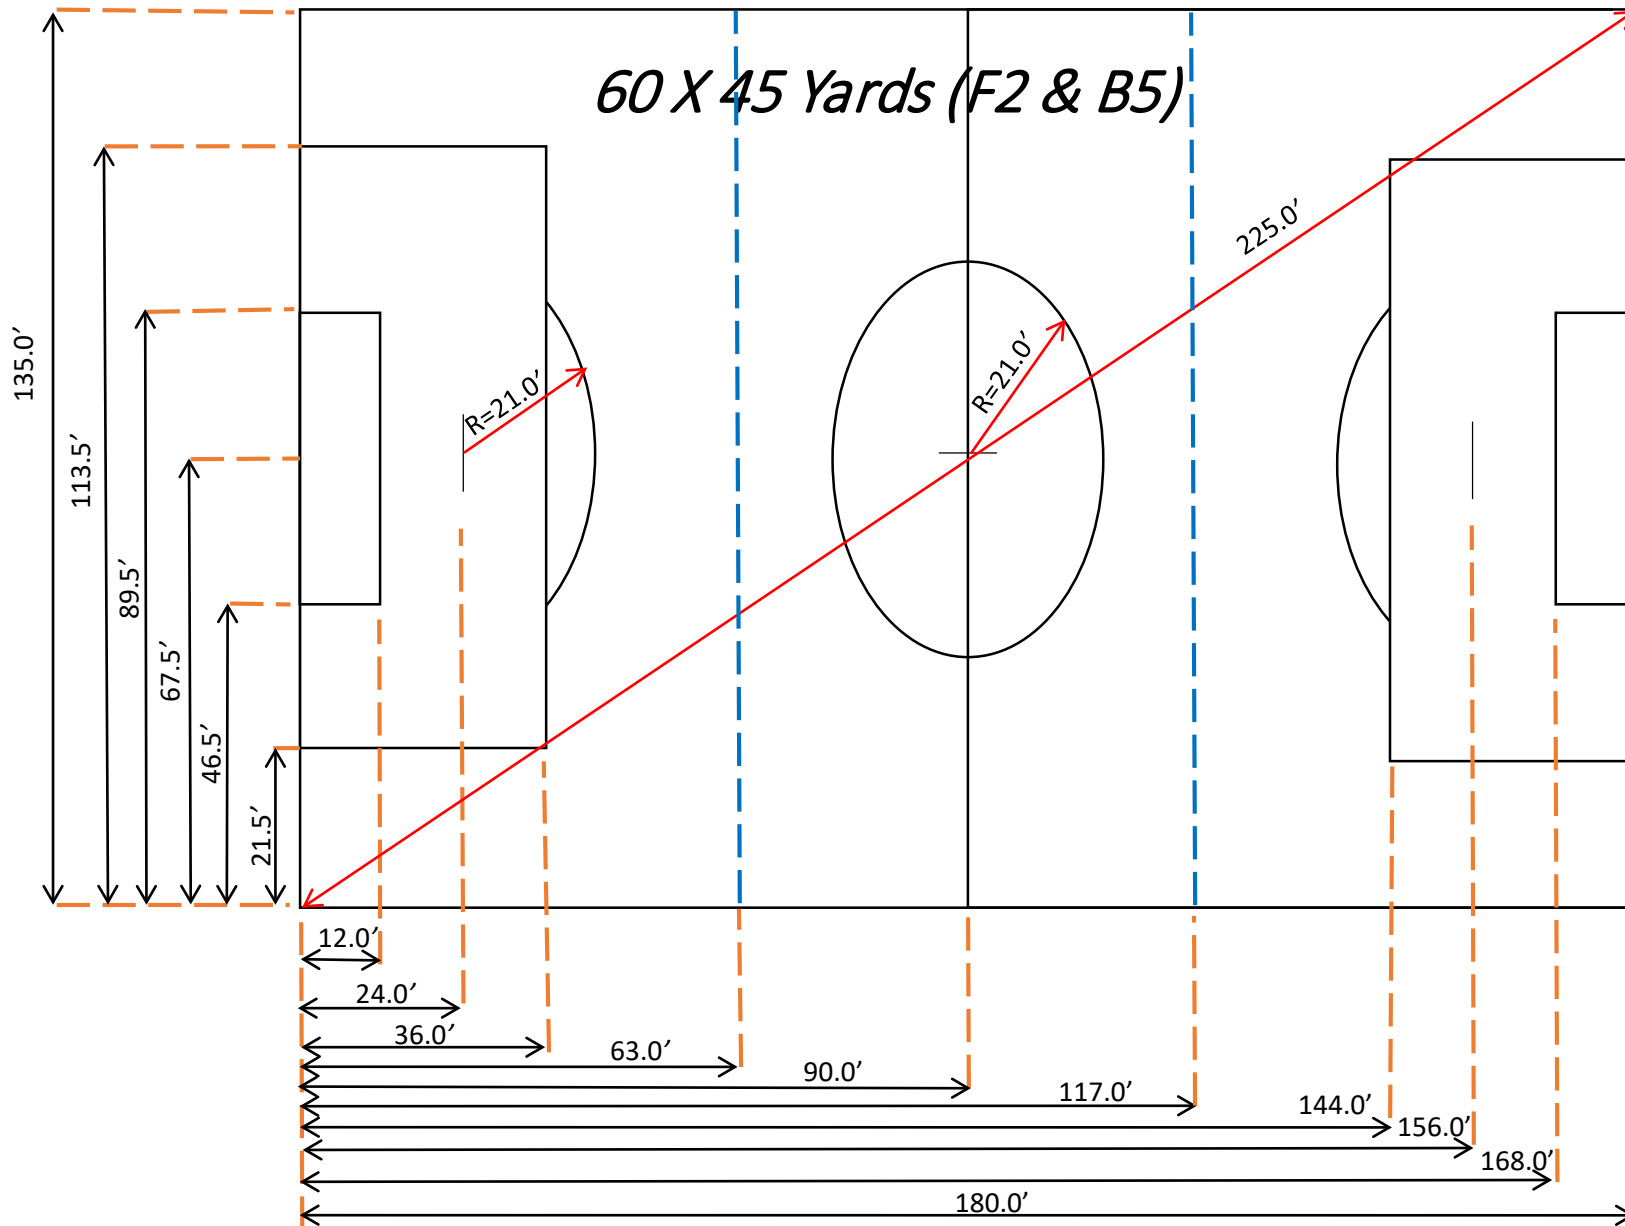




Field Layout – 5v5

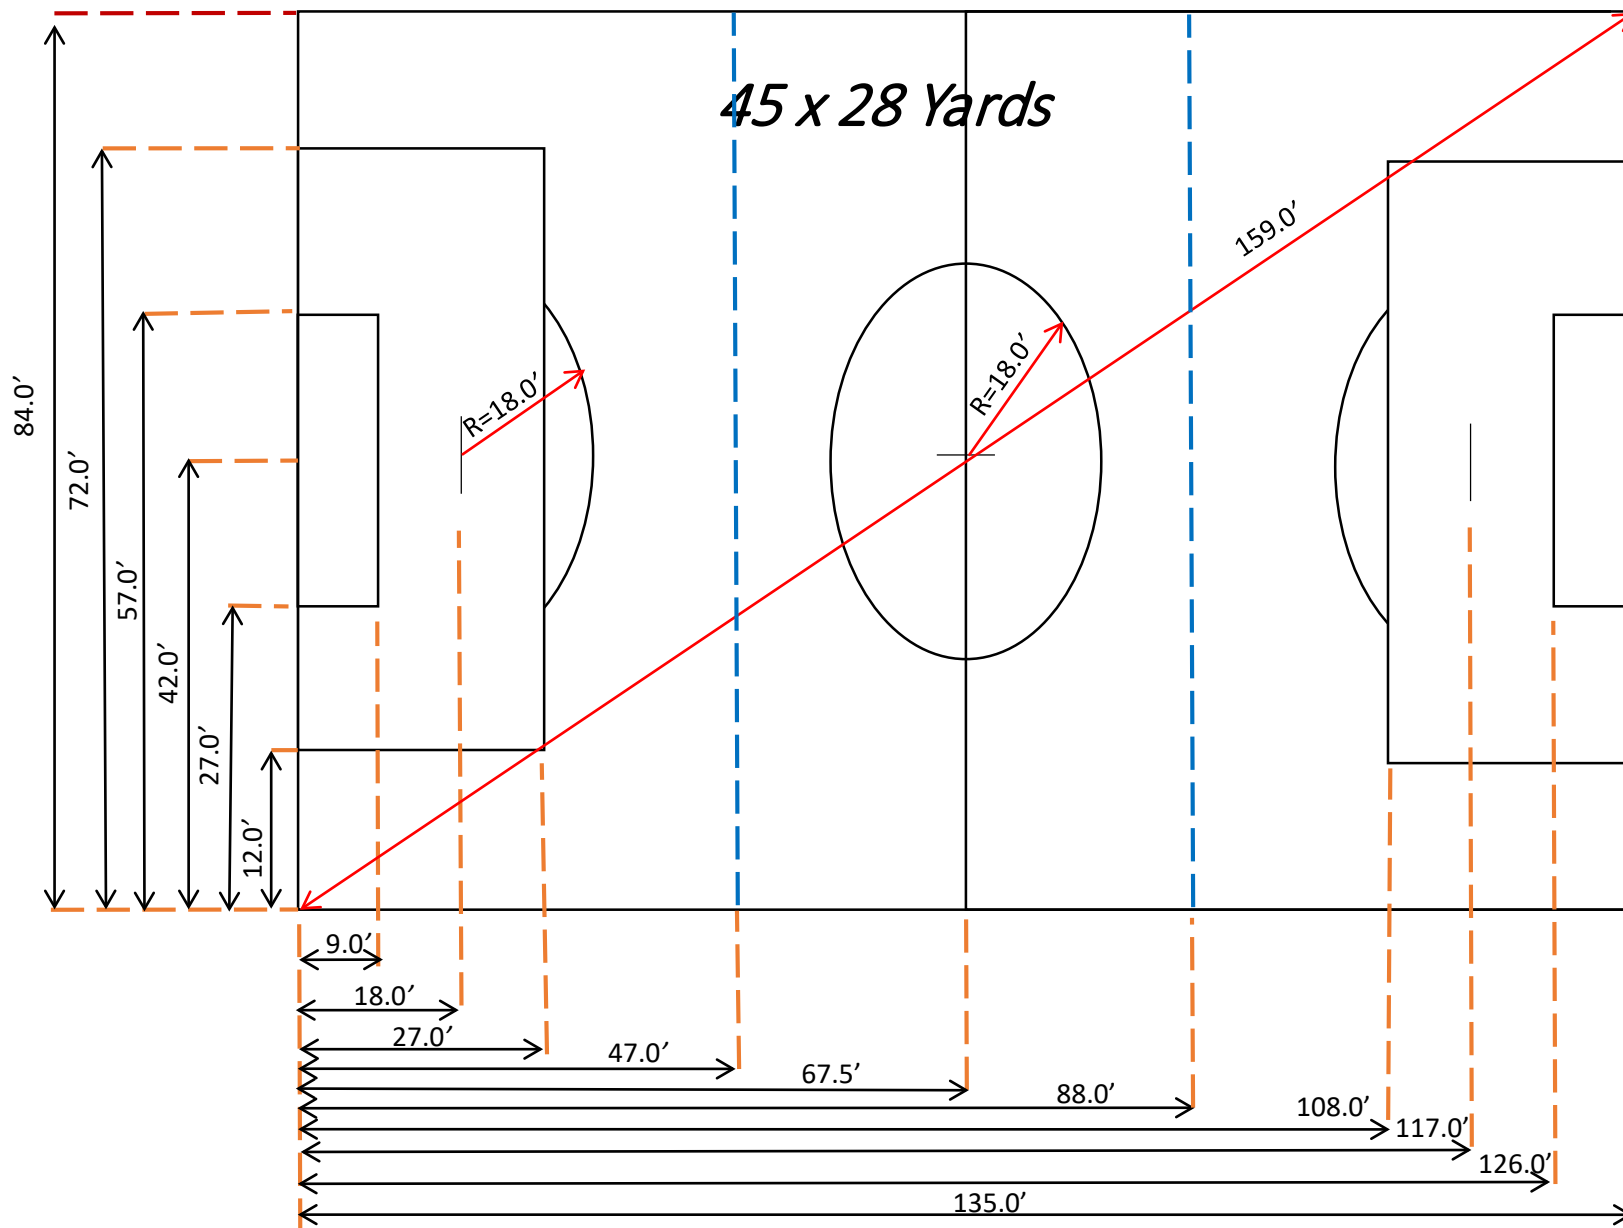




Field Layout – 5v5

45 x 28 Yards

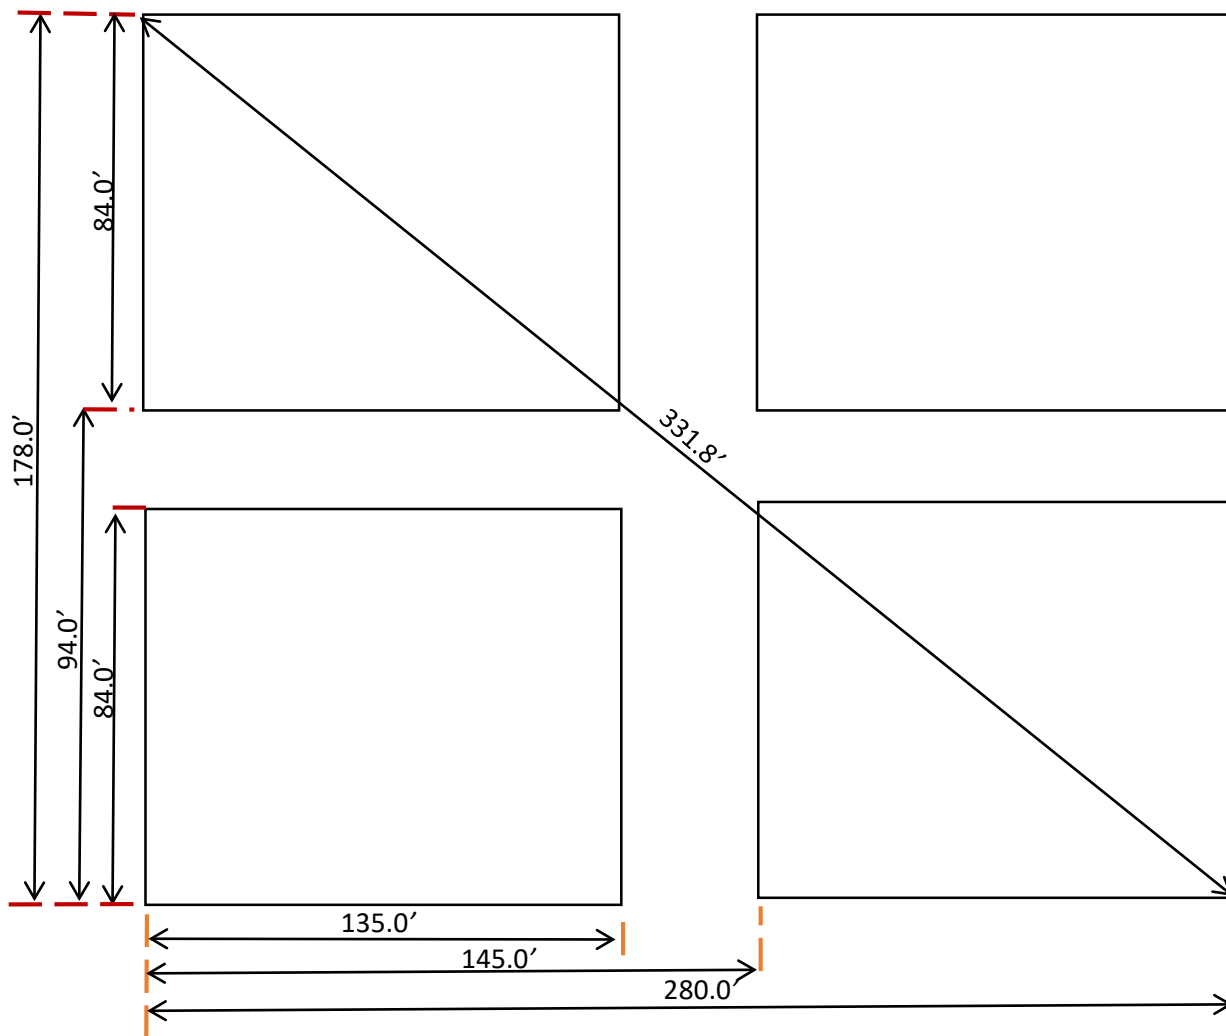



Field Layout – 3v3

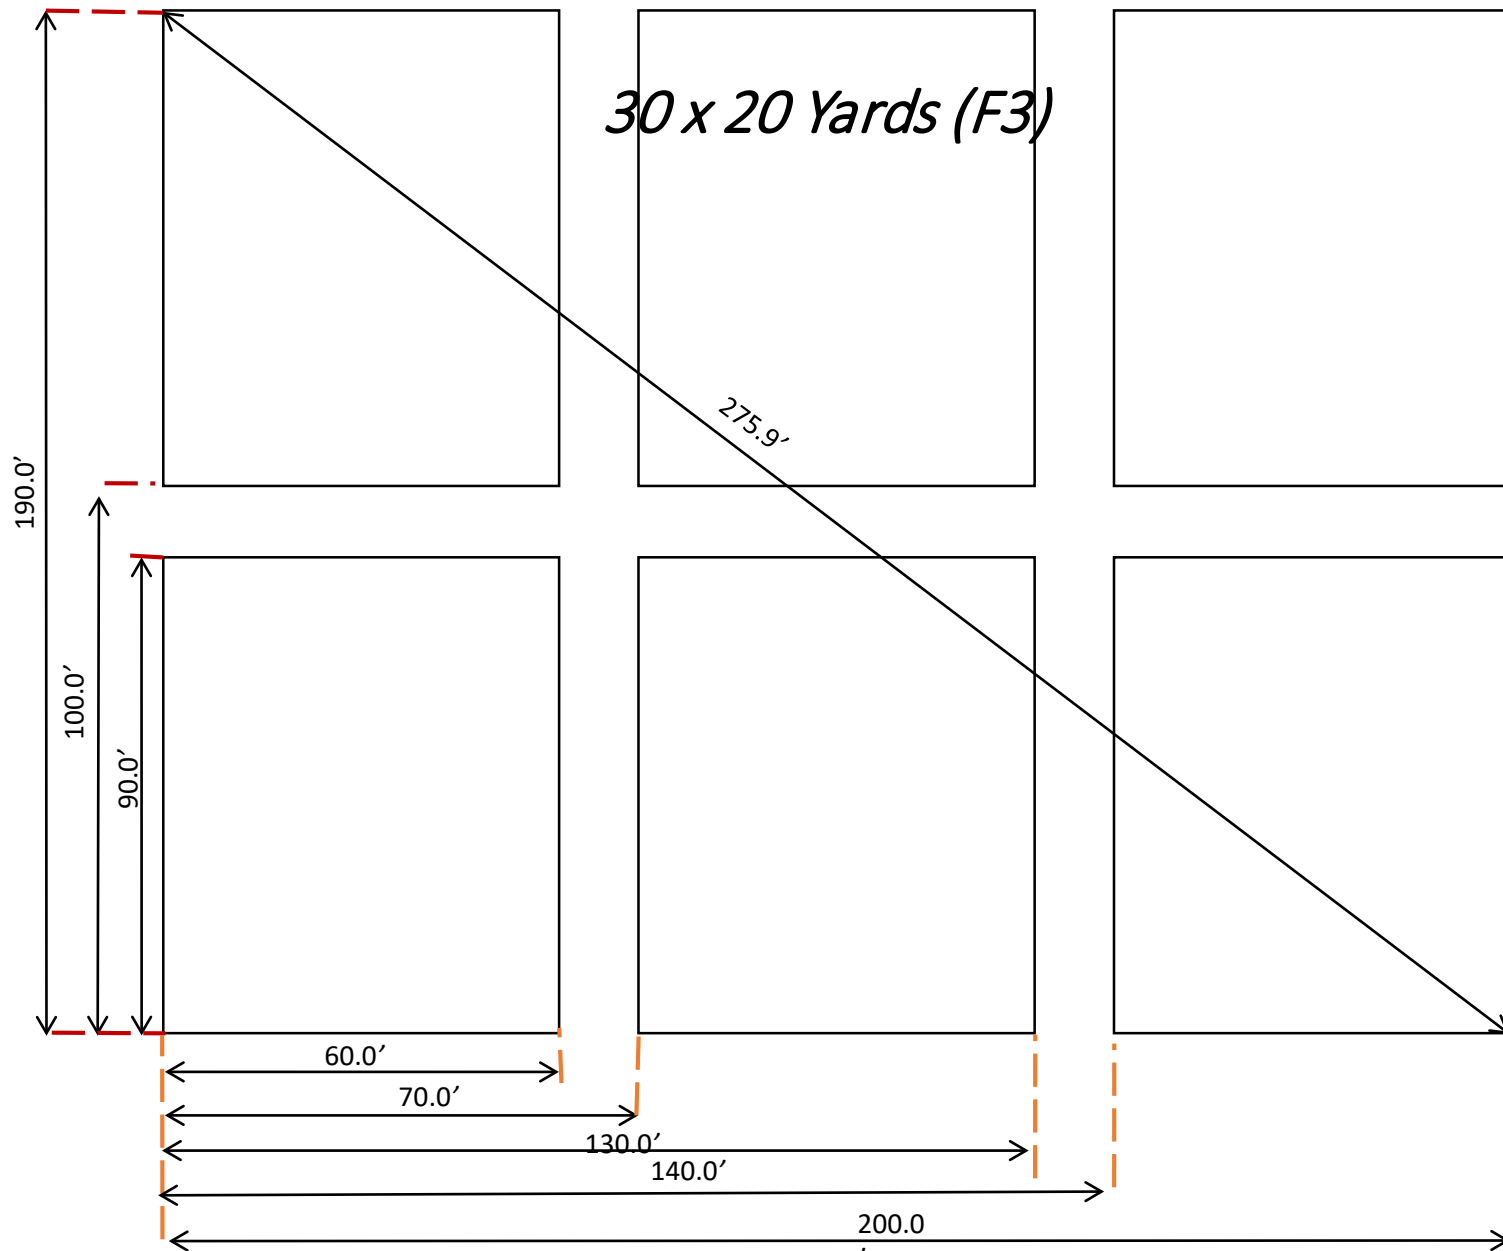



SIZING



- **Maximum Size**

- F1 = 300' x 180' / (100 x 60 Yards)
- F2 = 180' x 135' / (60 X 45 Yards)
- F3 = 315' x 194' / (105 x 64 Yards)
- B1 = 300' x 180' / (100 x 60 Yards)
- B2 = 300' x 180' / (100 x 60 Yards)
- B3 = 291' x 189' / (97 x 63 Yards)
- B4 = 315' x 225' / (105 x 75 Yards)
- B5 = 180' x 135' / (60 X 45 Yards)

- **Layout Size**

- 11 v 11 Large = 105 x 75 Yards
- 11 v 11 Small = 100 x 60 Yards
- 9 v 9 = 75 x 47.3 Yards
- 7 v-7 = 60 x 45 Yards
- 5 v-5 = 45 x 28 Yards
- 3 v-3 = 30 x 20 Yards